


Osnova NAMEŠTAJA

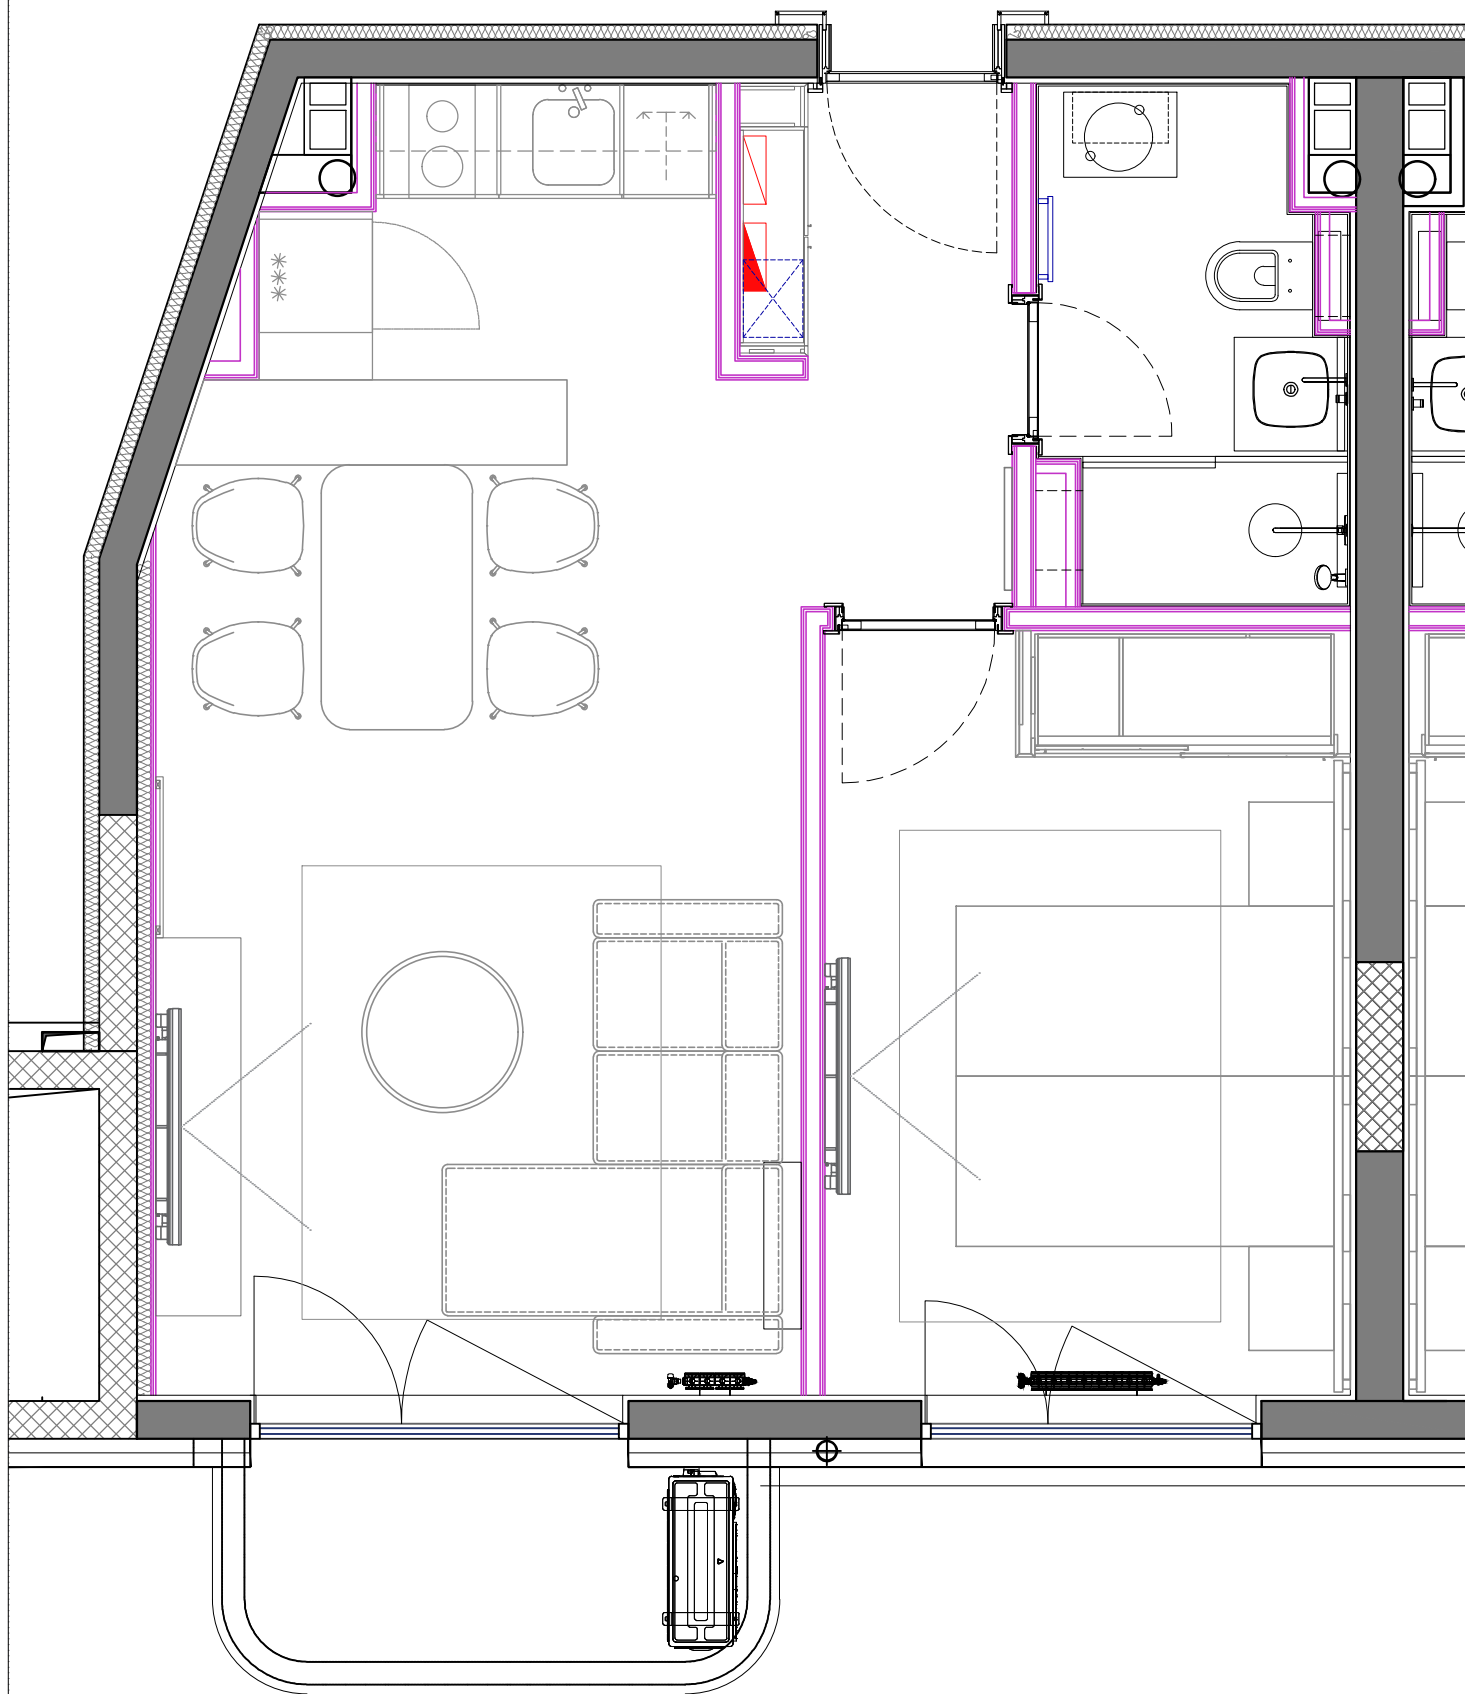

Projekat:			
ANEKS Hotela, Borsquared Zlatibor			
Naziv orteža:			
Aneks hotela - soba S 01			
Osnova sa položajem nameštaja			
Datum:	Razmera:	Broj lista:	Ukupno listova:
03.2024.	1:40	S01.0	x