
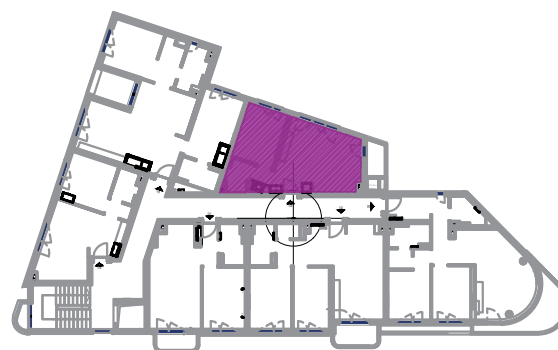


Osnova NAMEŠTAJA

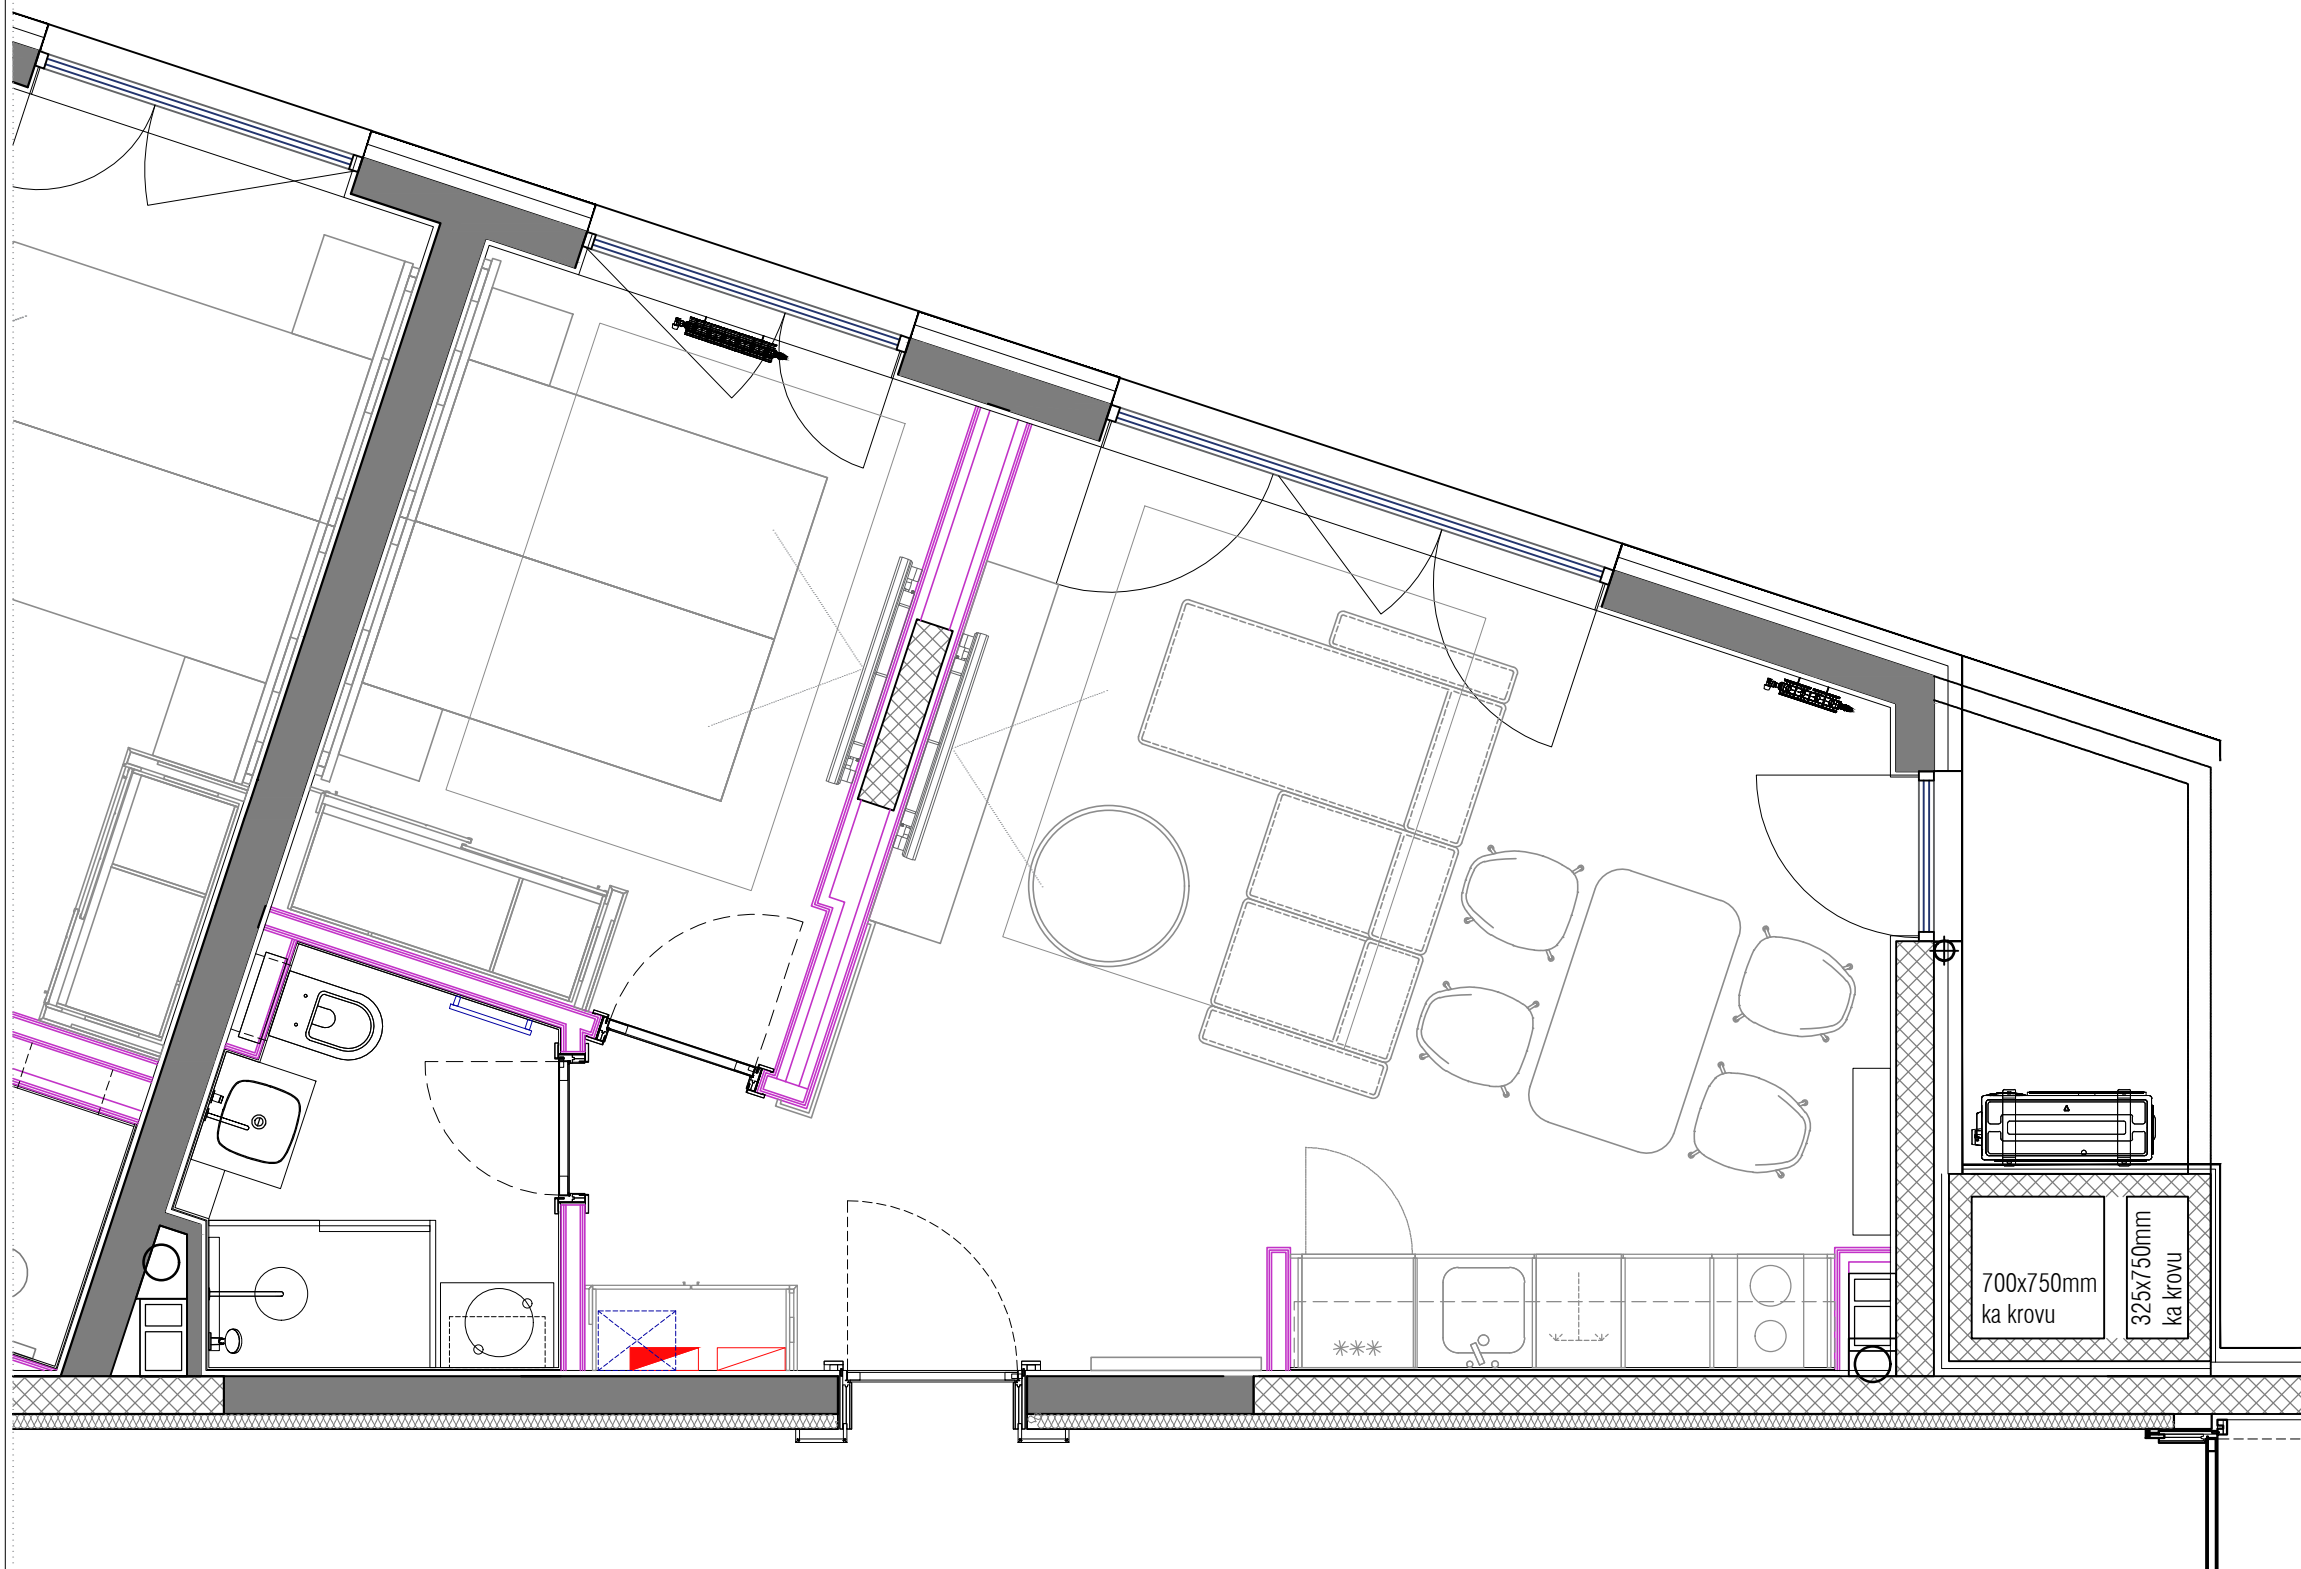

Projekat:			
ANEKS Hotela, Borsquared Zlatibor			
Naziv orteža:			
Aneks hotela - Stan S 04			
Osnova sa položajem nameštaja			
Datum:	Razmera:	Broj lista:	Ukupno listova:
03.2024.	1:40	S04.0	x